



typical details

SpraySeal F300 BGE

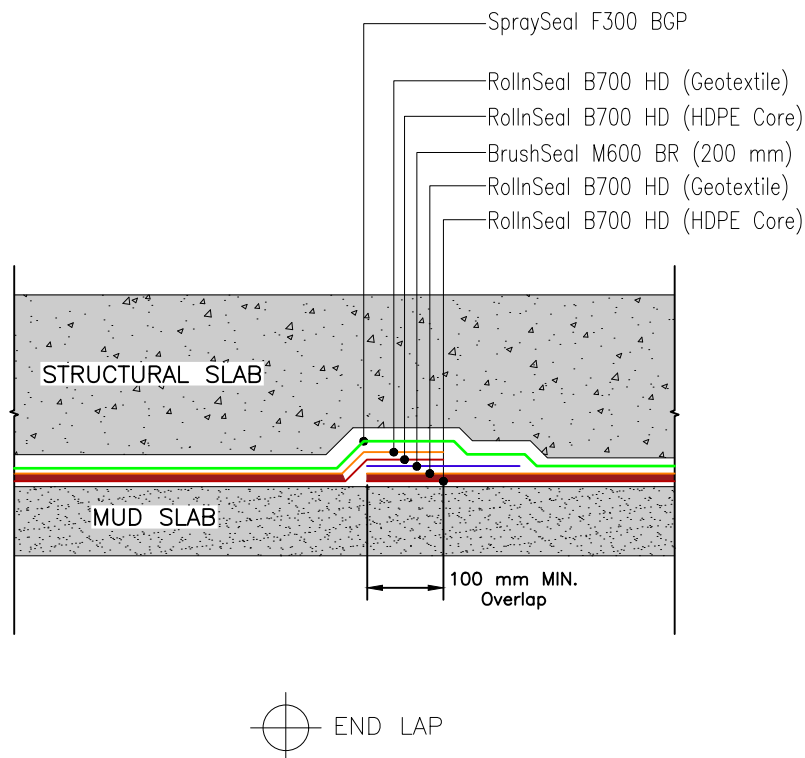

NATURASEAL
Pioneering the Future Today

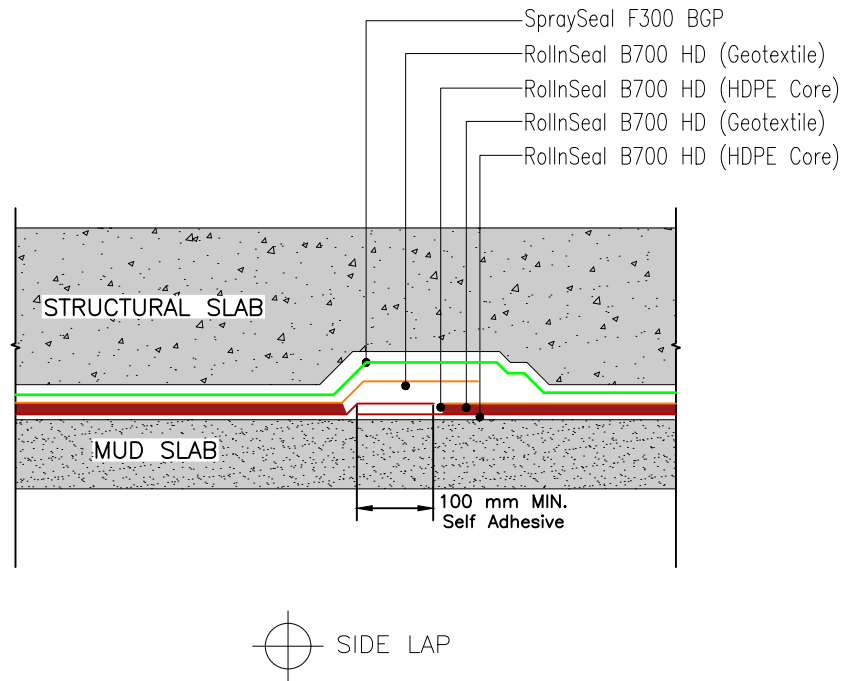

NOTE:

"This drawing is provided to serve as a guideline and must be modified, as required by the designer of record for the project".

TITLE:

TYPICAL DETAILS
OVER LAP

PROJECT:



NaturaSeal Building & Construction Materials LLC
IBN Battuta Gate Office 804B
P.O. Box: 214771, Dubai, U.A.E.
Tel: +971 4 568 1384
www.naturaseal.com


DO NOT SCALE DRAWINGS, NO VARIATIONS OR MODIFICATIONS TO WORK SHOWN SHALL BE IMPLEMENTED WITHOUT PRIOR WRITTEN APPROVAL, ALL PREVIOUS ISSUES OF THIS DRAWING ARE SUPERSEDED BY THE LATEST REVISION.

DRAWING:

NS.BGE.092025.02

DATE:

SEPTEMBER 2025

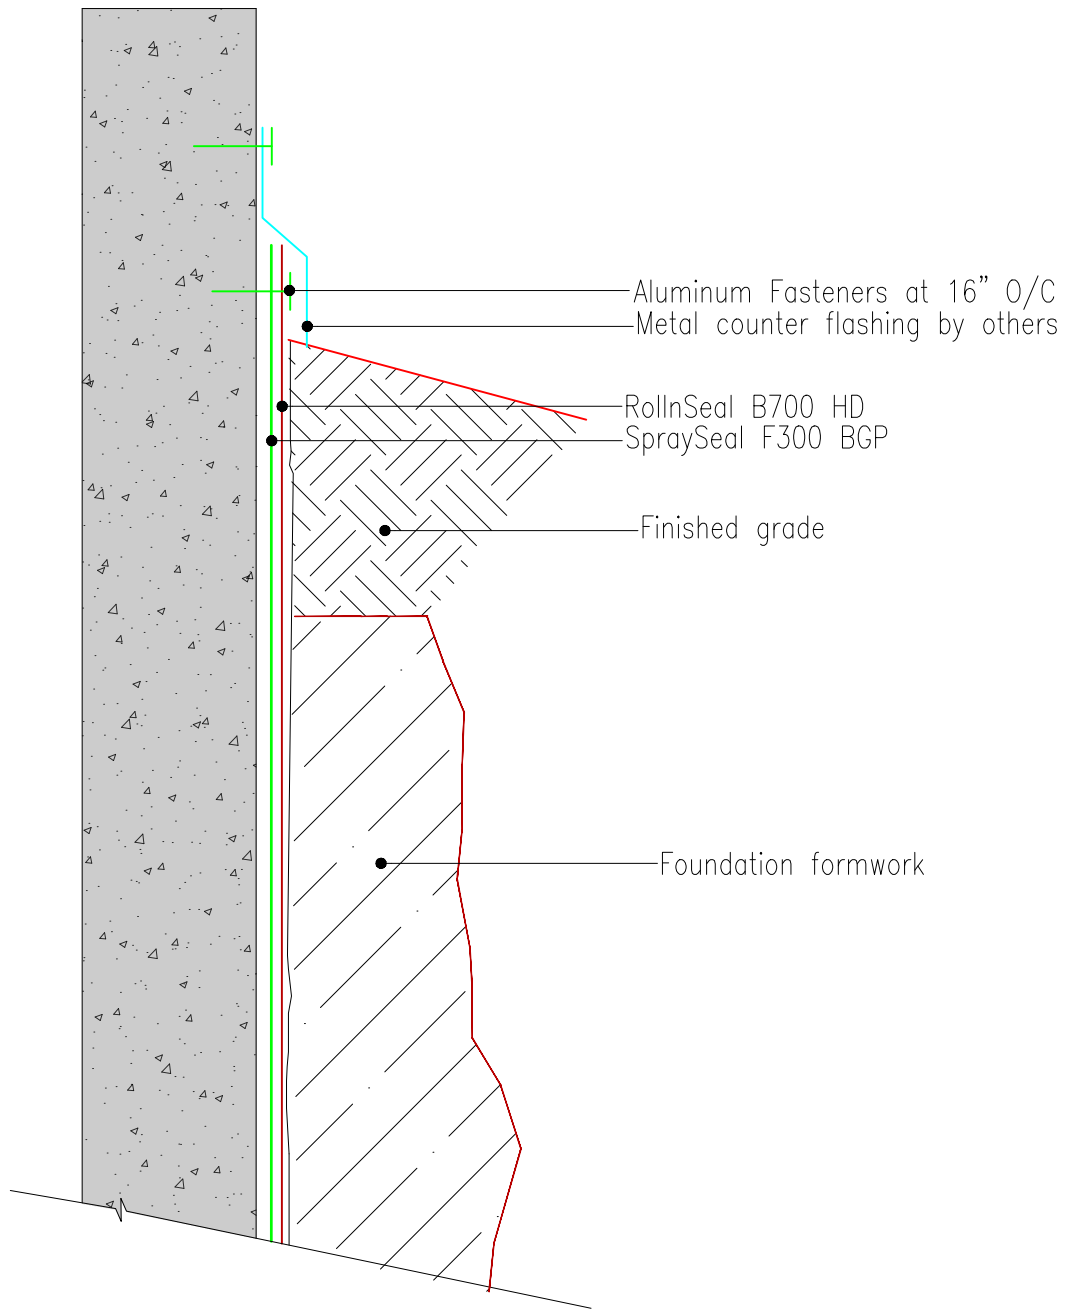

NOTE:

"This drawing is provided to serve as a guideline and must be modified, as required by the designer of record for the project".

TITLE:

TYPICAL DETAILS
WALL TERMINATION

PROJECT:



NaturaSeal Building & Construction Materials LLC
IBN Battuta Gate Office 804B
P.O. Box: 214771, Dubai, U.A.E.
Tel: +971 4 568 1384
www.naturaseal.com


DO NOT SCALE DRAWINGS, NO VARIATIONS OR MODIFICATIONS TO WORK SHOWN SHALL BE IMPLEMENTED WITHOUT PRIOR WRITTEN APPROVAL, ALL PREVIOUS ISSUES OF THIS DRAWING ARE SUPERSEDED BY THE LATEST REVISION.

DRAWING:

NS.BGE.092025.03

DATE:

SEPTEMBER 2025

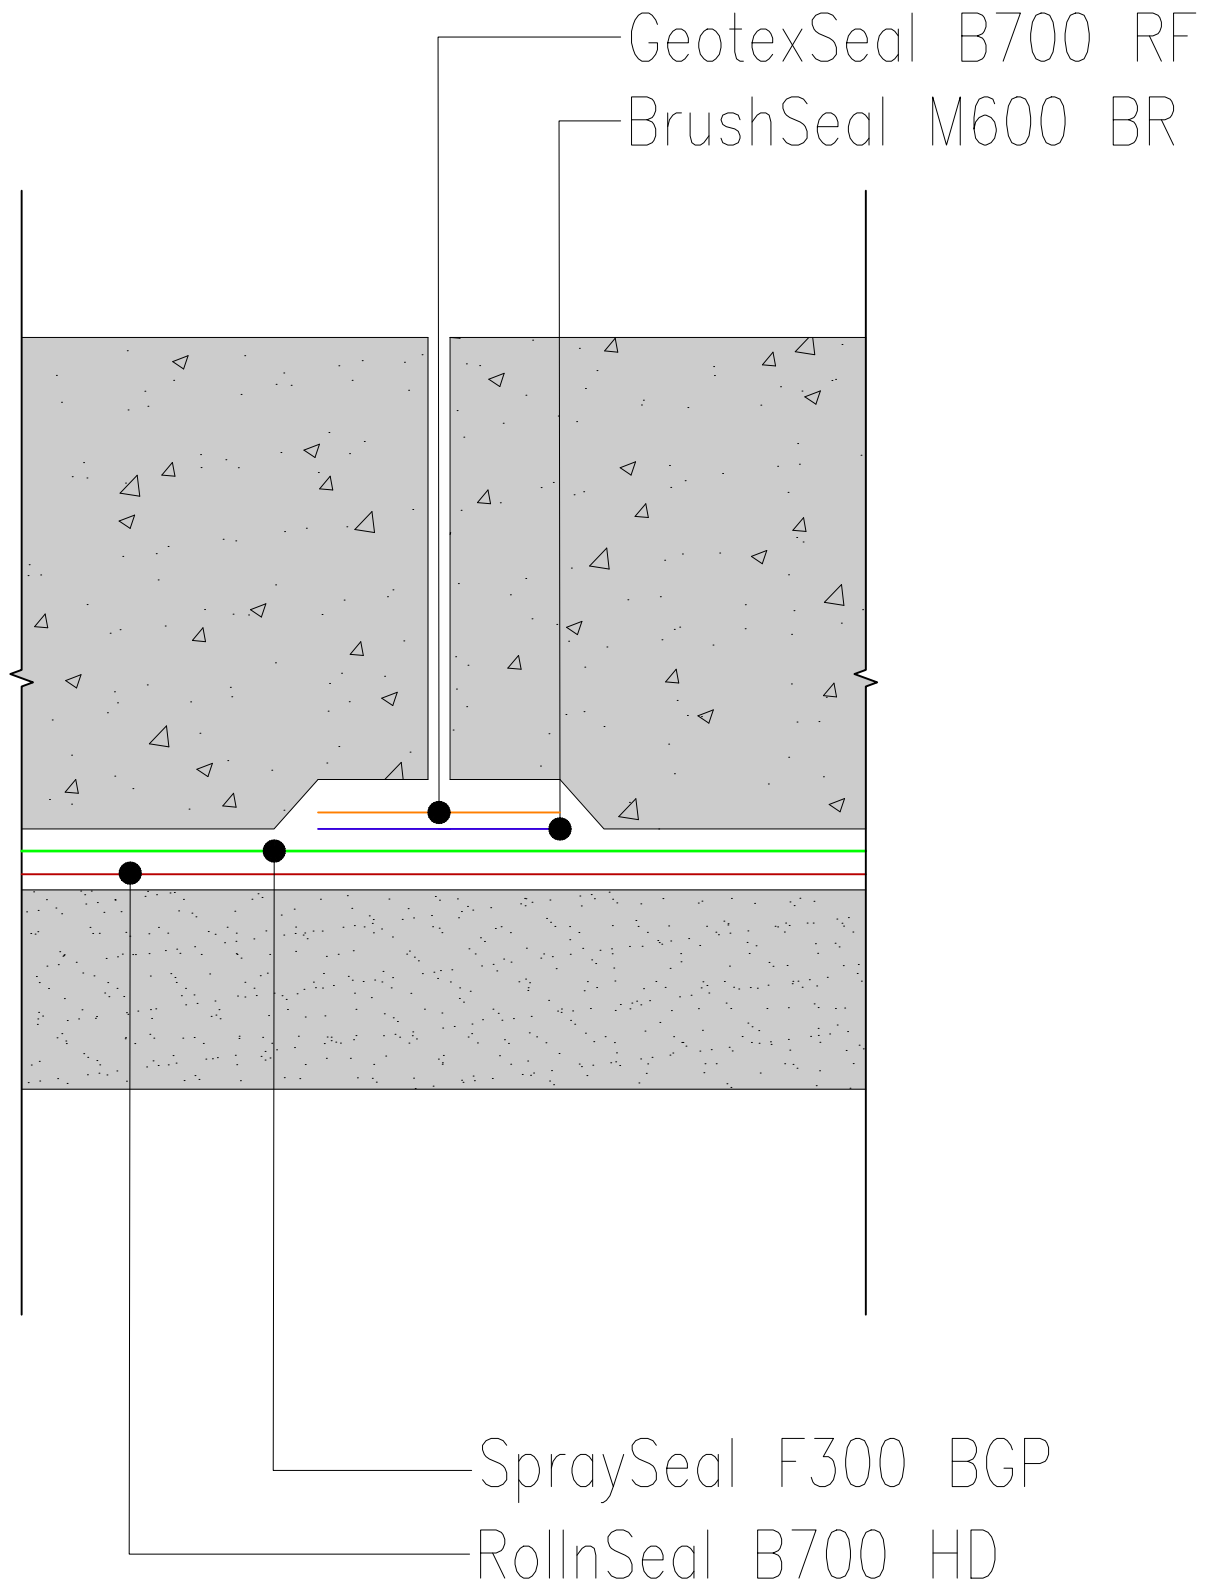

NOTE:

"This drawing is provided to serve as a guideline and must be modified, as required by the designer of record for the project".

TITLE:

TYPICAL DETAILS
CONSTRUCTION JOINT

PROJECT:



NaturaSeal Building & Construction Materials LLC
IBN Battuta Gate Office 804B
P.O. Box: 214771, Dubai, U.A.E.
Tel: +971 4 568 1384
www.naturaseal.com


DO NOT SCALE DRAWINGS, NO VARIATIONS OR MODIFICATIONS TO WORK SHOWN SHALL BE IMPLEMENTED WITHOUT PRIOR WRITTEN APPROVAL, ALL PREVIOUS ISSUES OF THIS DRAWING ARE SUPERSEDED BY THE LATEST REVISION.

DRAWING:

NS.BGE.092025.04

DATE:

SEPTEMBER 2025

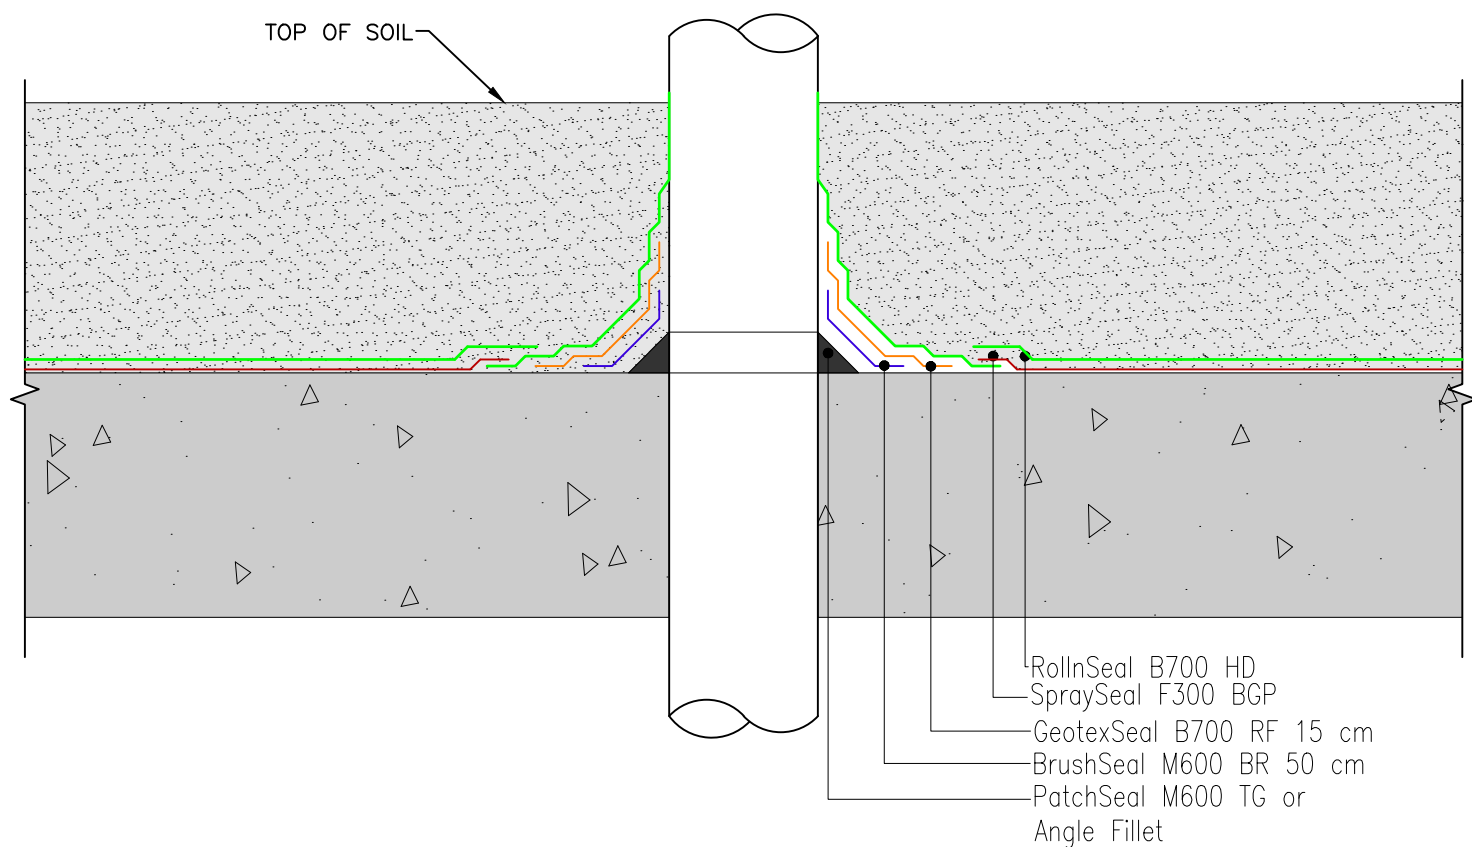

NOTE:
 "This drawing is provided to serve as a guideline and must be modified, as required by the designer of record for the project".

TITLE:

TYPICAL DETAILS
 PIPE PENETRATION

PROJECT:



NaturaSeal Building & Construction Materials LLC
 IBN Battuta Gate Office 804B
 P.O. Box: 214771, Dubai, U.A.E.
 Tel: +971 4 568 1384
 www.naturaseal.com


DO NOT SCALE DRAWINGS, NO VARIATIONS OR MODIFICATIONS TO WORK SHOWN SHALL BE IMPLEMENTED WITHOUT PRIOR WRITTEN APPROVAL, ALL PREVIOUS ISSUES OF THIS DRAWING ARE SUPERSEDED BY THE LATEST REVISION.

DRAWING:

NS.BGE.092025.05

DATE:

SEPTEMBER 2025

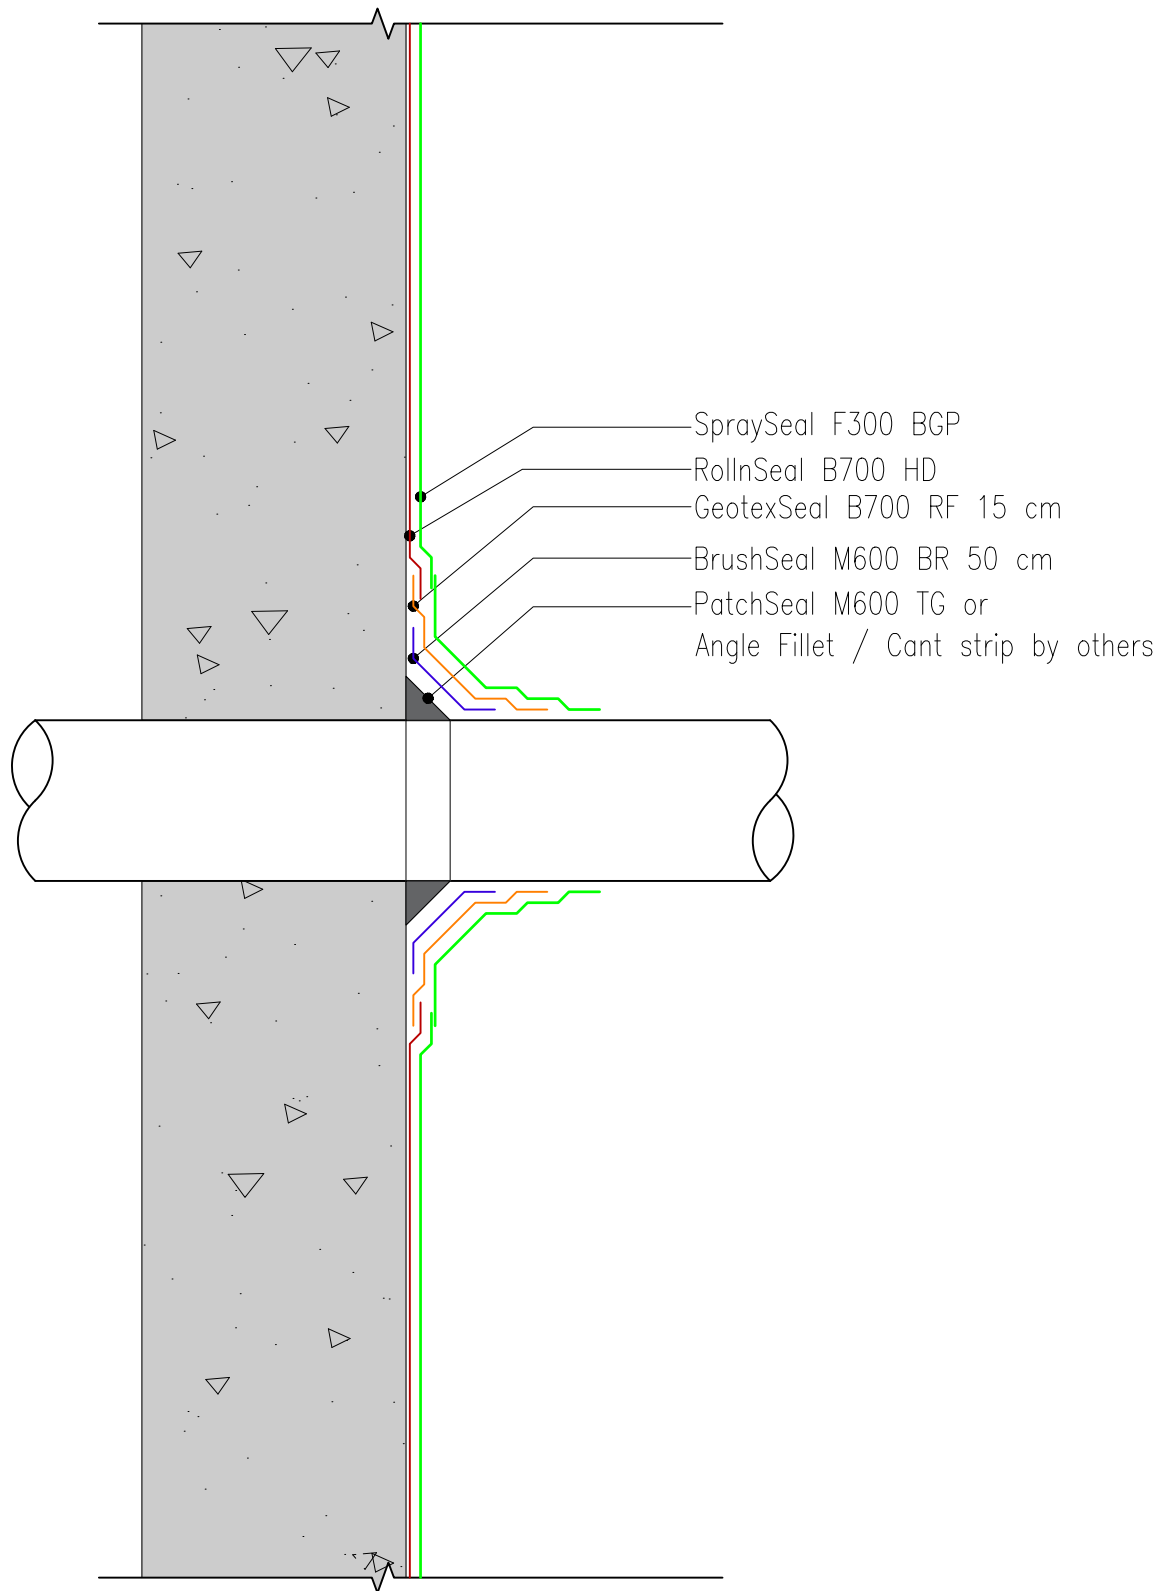

NOTE:
"This drawing is provided to serve as a guideline and must be modified, as required by the designer of record for the project".

TITLE:

TYPICAL DETAILS
VERTICAL PIPE PENETRATION

PROJECT:




NaturaSeal Building & Construction Materials LLC
IBN Battuta Gate Office 804B
P.O. Box: 214771, Dubai, U.A.E.
Tel: +971 4 568 1384
www.naturaseal.com

DO NOT SCALE DRAWINGS, NO VARIATIONS OR MODIFICATIONS TO WORK SHOWN SHALL BE IMPLEMENTED WITHOUT PRIOR WRITTEN APPROVAL, ALL PREVIOUS ISSUES OF THIS DRAWING ARE SUPERSEDED BY THE LATEST REVISION.

DRAWING:
NS.BGE.0925.06

DATE:
SEPTEMBER 2025

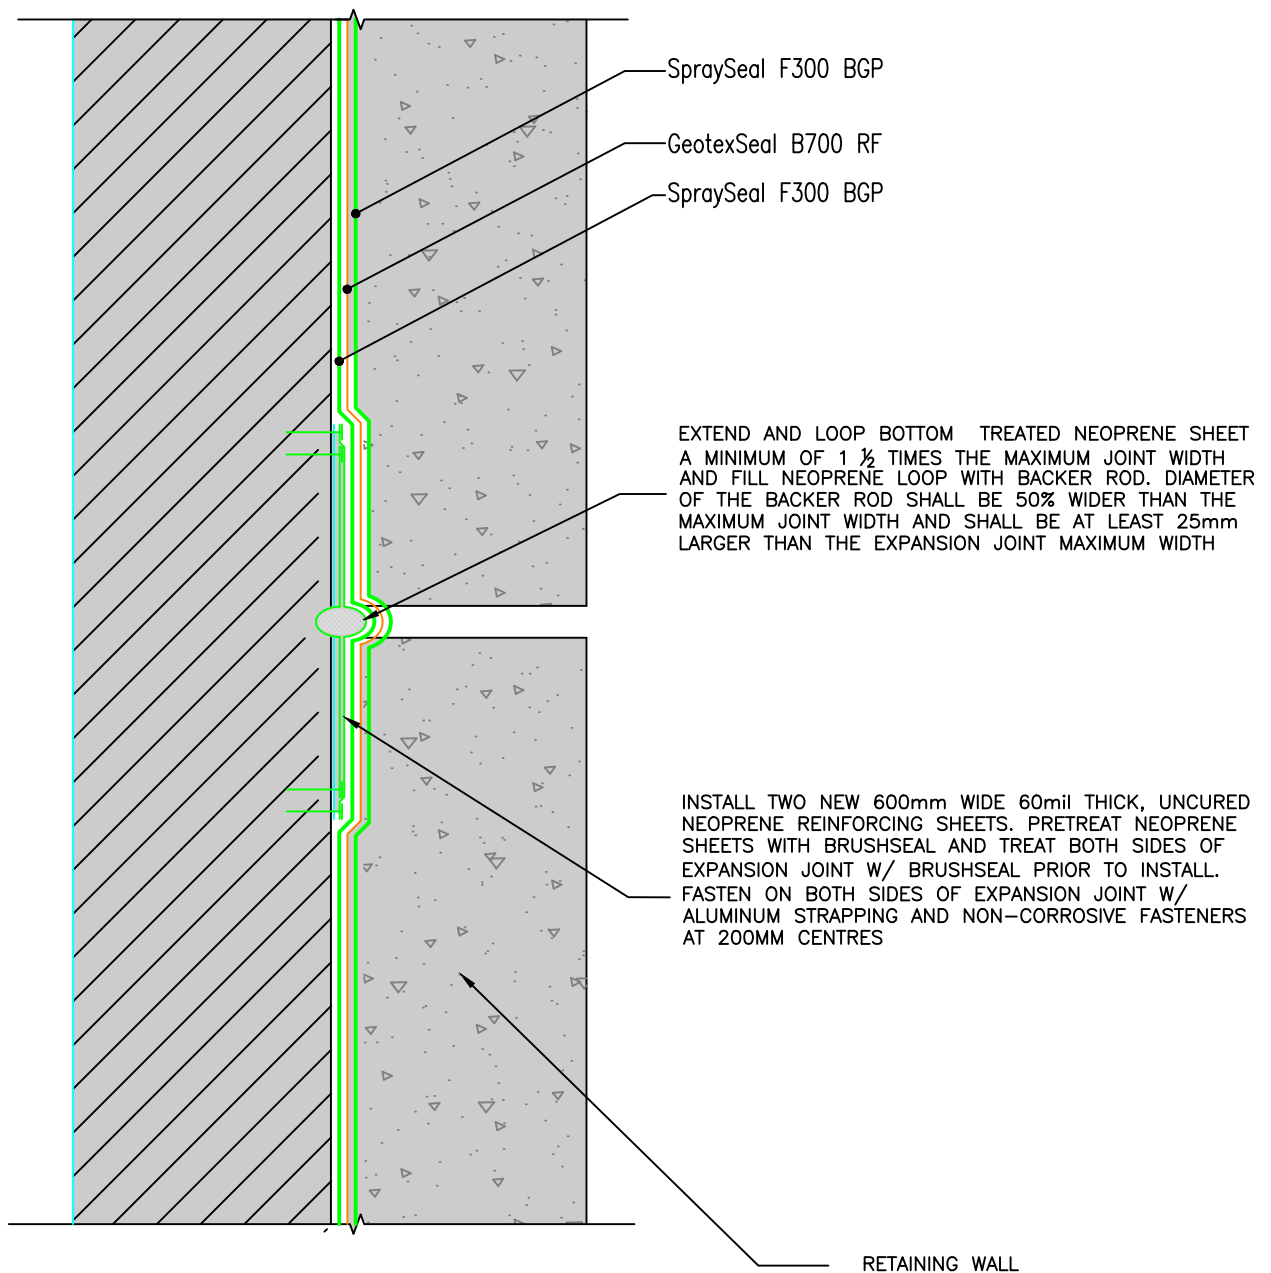

NOTE:

"This drawing is provided to serve as a guideline and must be modified, as required by the designer of record for the project".

TITLE:

TYPICAL DETAILS
EXPANSION JOINTS

PROJECT:

NaturaSeal Building & Construction Materials LLC

IBN Battuta Gate Office 804B

P.O. Box: 214771, Dubai, U.A.E.

Tel: +971 4 568 1384

www.naturaseal.com

DO NOT SCALE DRAWINGS, NO VARIATIONS OR MODIFICATIONS TO WORK SHOWN SHALL BE IMPLEMENTED WITHOUT PRIOR WRITTEN APPROVAL, ALL PREVIOUS ISSUES OF THIS DRAWING ARE SUPERSEDED BY THE LATEST REVISION.

DRAWING:


NS.BGE.0925.07

DATE:

SEPTEMBER 2025



NATURASEAL
Pioneering the Future Today

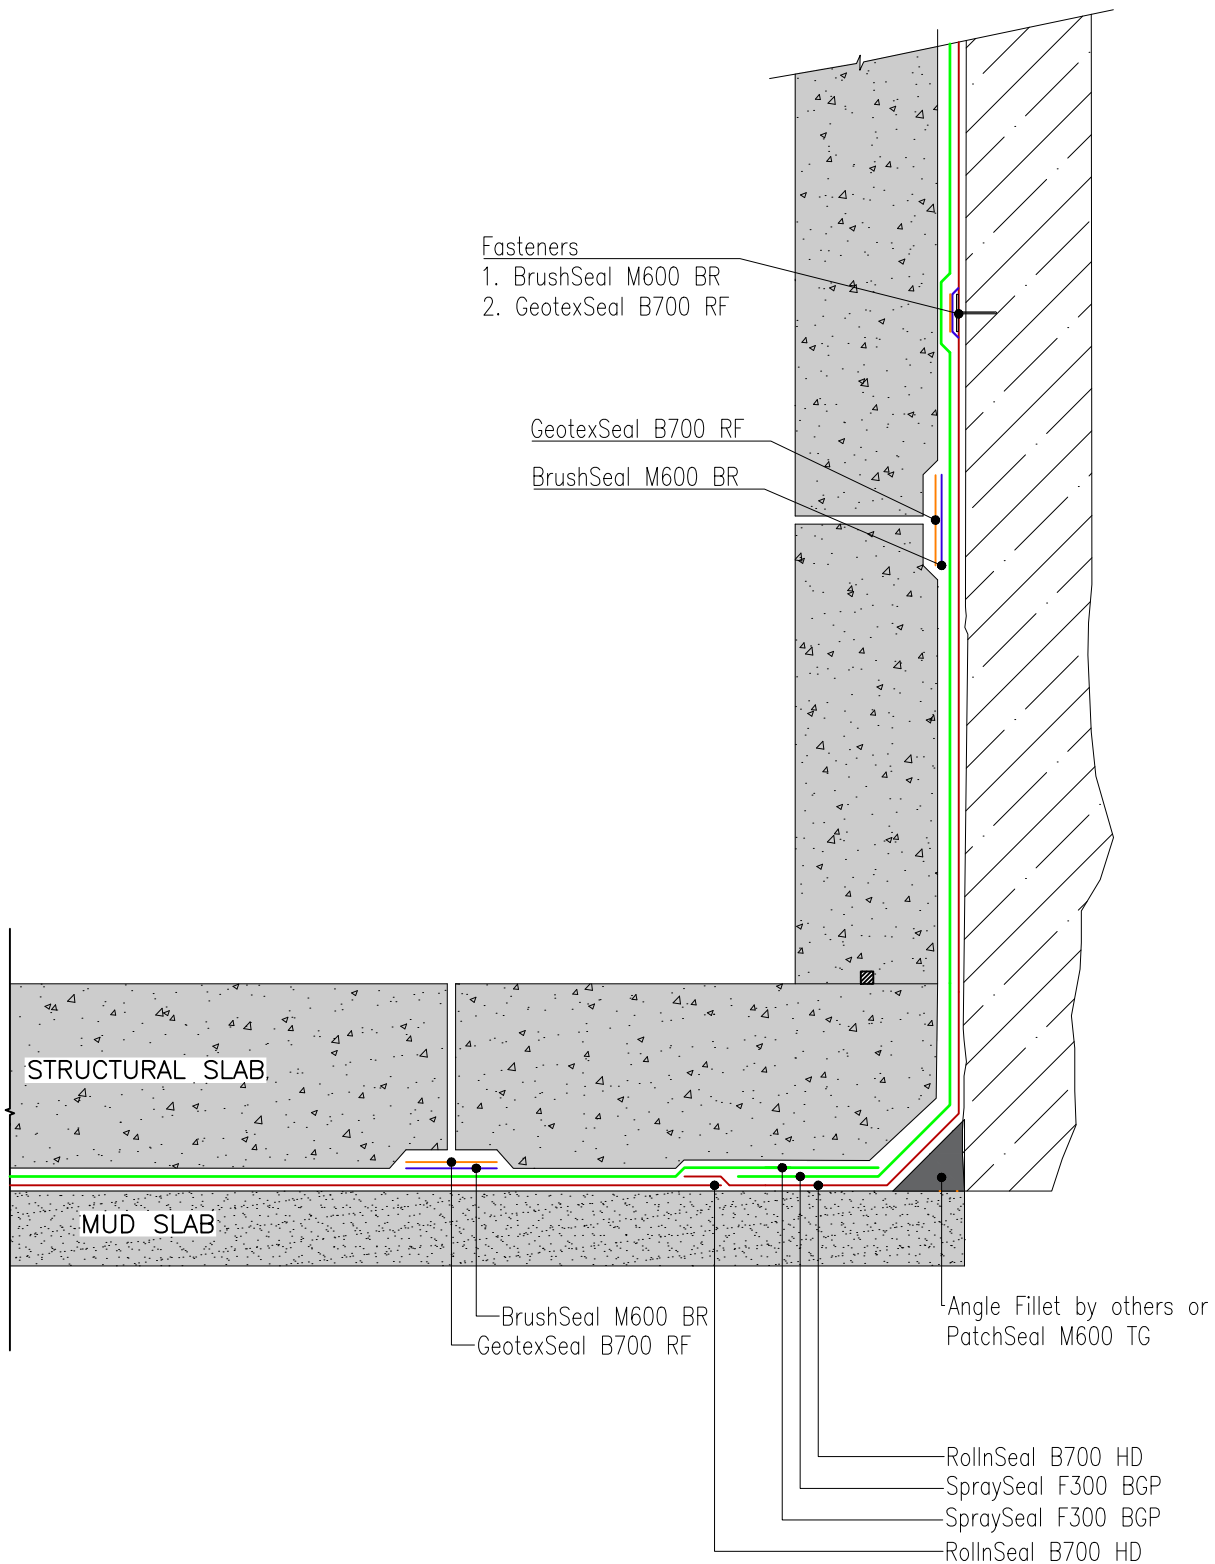

NOTE:

"This drawing is provided to serve as a guideline and must be modified, as required by the designer of record for the project".

TITLE:

TYPICAL DETAILS
CORNER WATERPROOFING

PROJECT:



NaturaSeal Building & Construction Materials LLC
IBN Battuta Gate Office 804B
P.O. Box: 214771, Dubai, U.A.E.
Tel: +971 4 568 1384
www.naturaseal.com


DO NOT SCALE DRAWINGS, NO VARIATIONS OR MODIFICATIONS TO WORK SHOWN SHALL BE IMPLEMENTED WITHOUT PRIOR WRITTEN APPROVAL, ALL PREVIOUS ISSUES OF THIS DRAWING ARE SUPERSEDED BY THE LATEST REVISION.

DRAWING:

NS.BGE.0925.09

DATE:

SEPTEMBER 2025

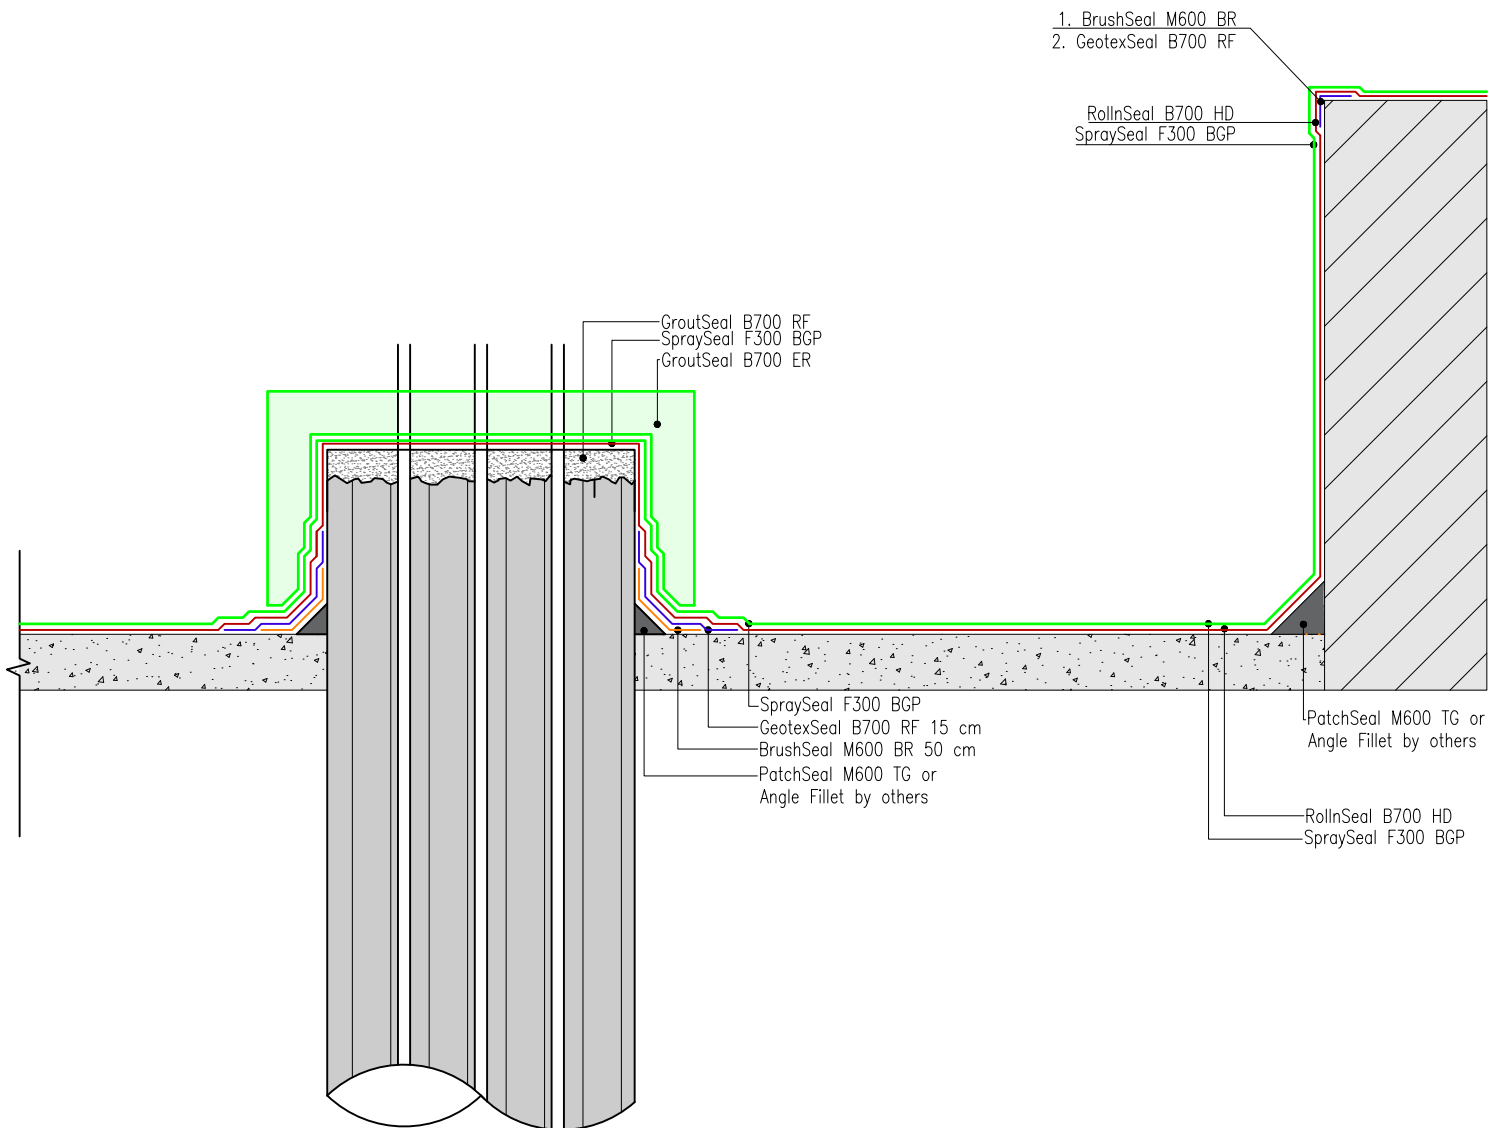

NOTE:
"This drawing is provided to serve as a guideline and must be modified, as required by the designer of record for the project".

TITLE:
TYPICAL DETAILS
VERTICAL WALL WITH PILE TREATMENT

PROJECT:




NaturaSeal Building & Construction Materials LLC
IBN Battuta Gate Office 804B
P.O. Box: 214771, Dubai, U.A.E.
Tel: +971 4 568 1384
www.naturaseal.com

DO NOT SCALE DRAWINGS, NO VARIATIONS OR MODIFICATIONS TO WORK SHOWN SHALL BE IMPLEMENTED WITHOUT PRIOR WRITTEN APPROVAL, ALL PREVIOUS ISSUES OF THIS DRAWING ARE SUPERSEDED BY THE LATEST REVISION.

DRAWING:
NS.BGE.0925.10

DATE:
SEPTEMBER 2025

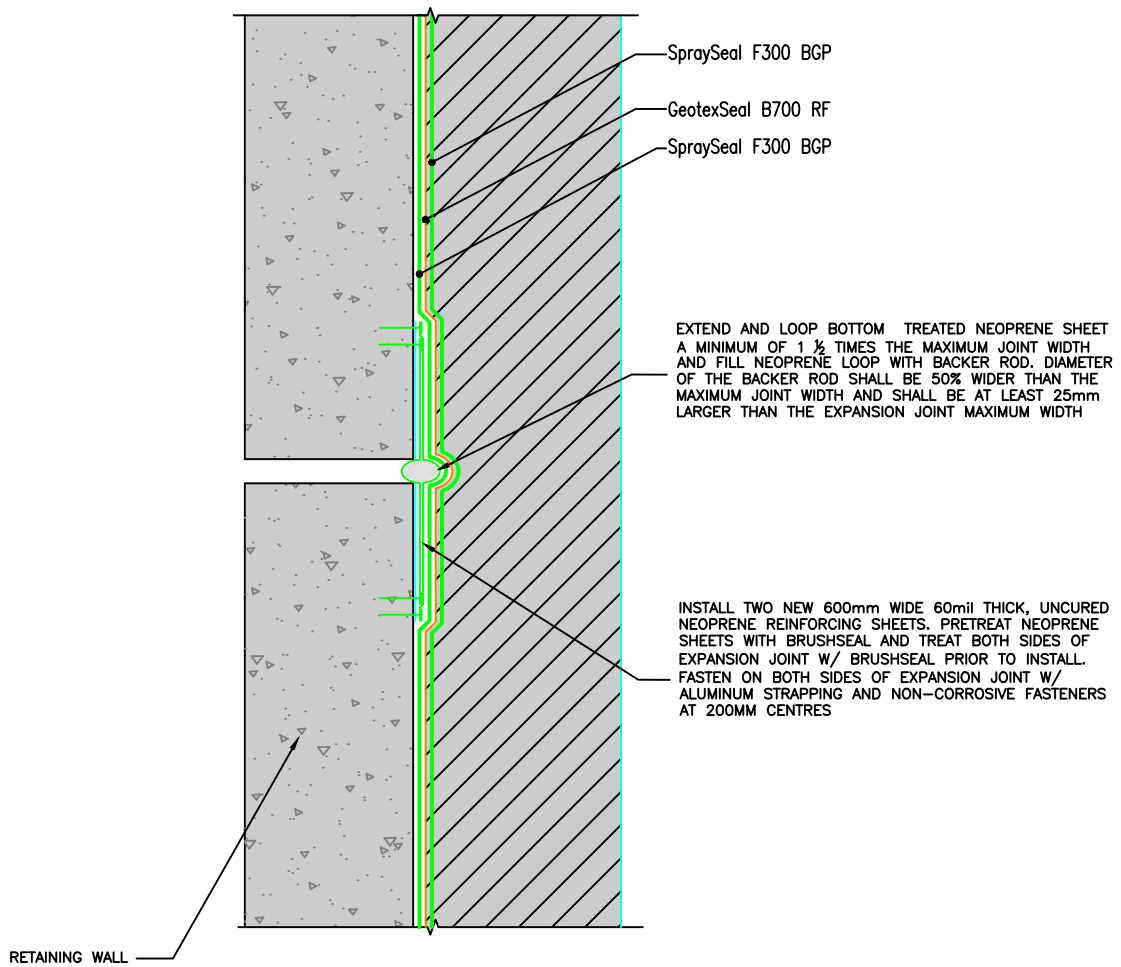

NOTE:

"This drawing is provided to serve as a guideline and must be modified, as required by the designer of record for the project".

TITLE:

TYPICAL DETAILS
EXPANSION JOINTS
RETAINING WALL

PROJECT:

NaturaSeal Building & Construction Materials LLC

IBN Battuta Gate Office 804B

P.O. Box: 214771, Dubai, U.A.E.

Tel: +971 4 568 1384

www.naturaseal.com

DO NOT SCALE DRAWINGS, NO VARIATIONS OR MODIFICATIONS TO WORK SHOWN SHALL BE IMPLEMENTED WITHOUT PRIOR WRITTEN APPROVAL, ALL PREVIOUS ISSUES OF THIS DRAWING ARE SUPERSEDED BY THE LATEST REVISION.

DRAWING:

NS.BGE.0925.11

DATE:

SEPTEMBER 2025



NATURASEAL
Pioneering the Future Today